


**LEGEND**

- VEHICLE ENTRANCE /EXIT
- PEDESTRIAN ENTRANCE/EXIT
- CAR PARK
- ADMIN BUILDING
- FOOTBALL FIELD
- DRIVE WAY
- ACCOMMODATION ENTRANCE/EXIT
- ACCOMMODATION

**01- SITE PLAN**

**PROJECT TITLE:  
AYISAT YUSUF ACADEMY  
SHEFOOTBALL INITIATIVE**

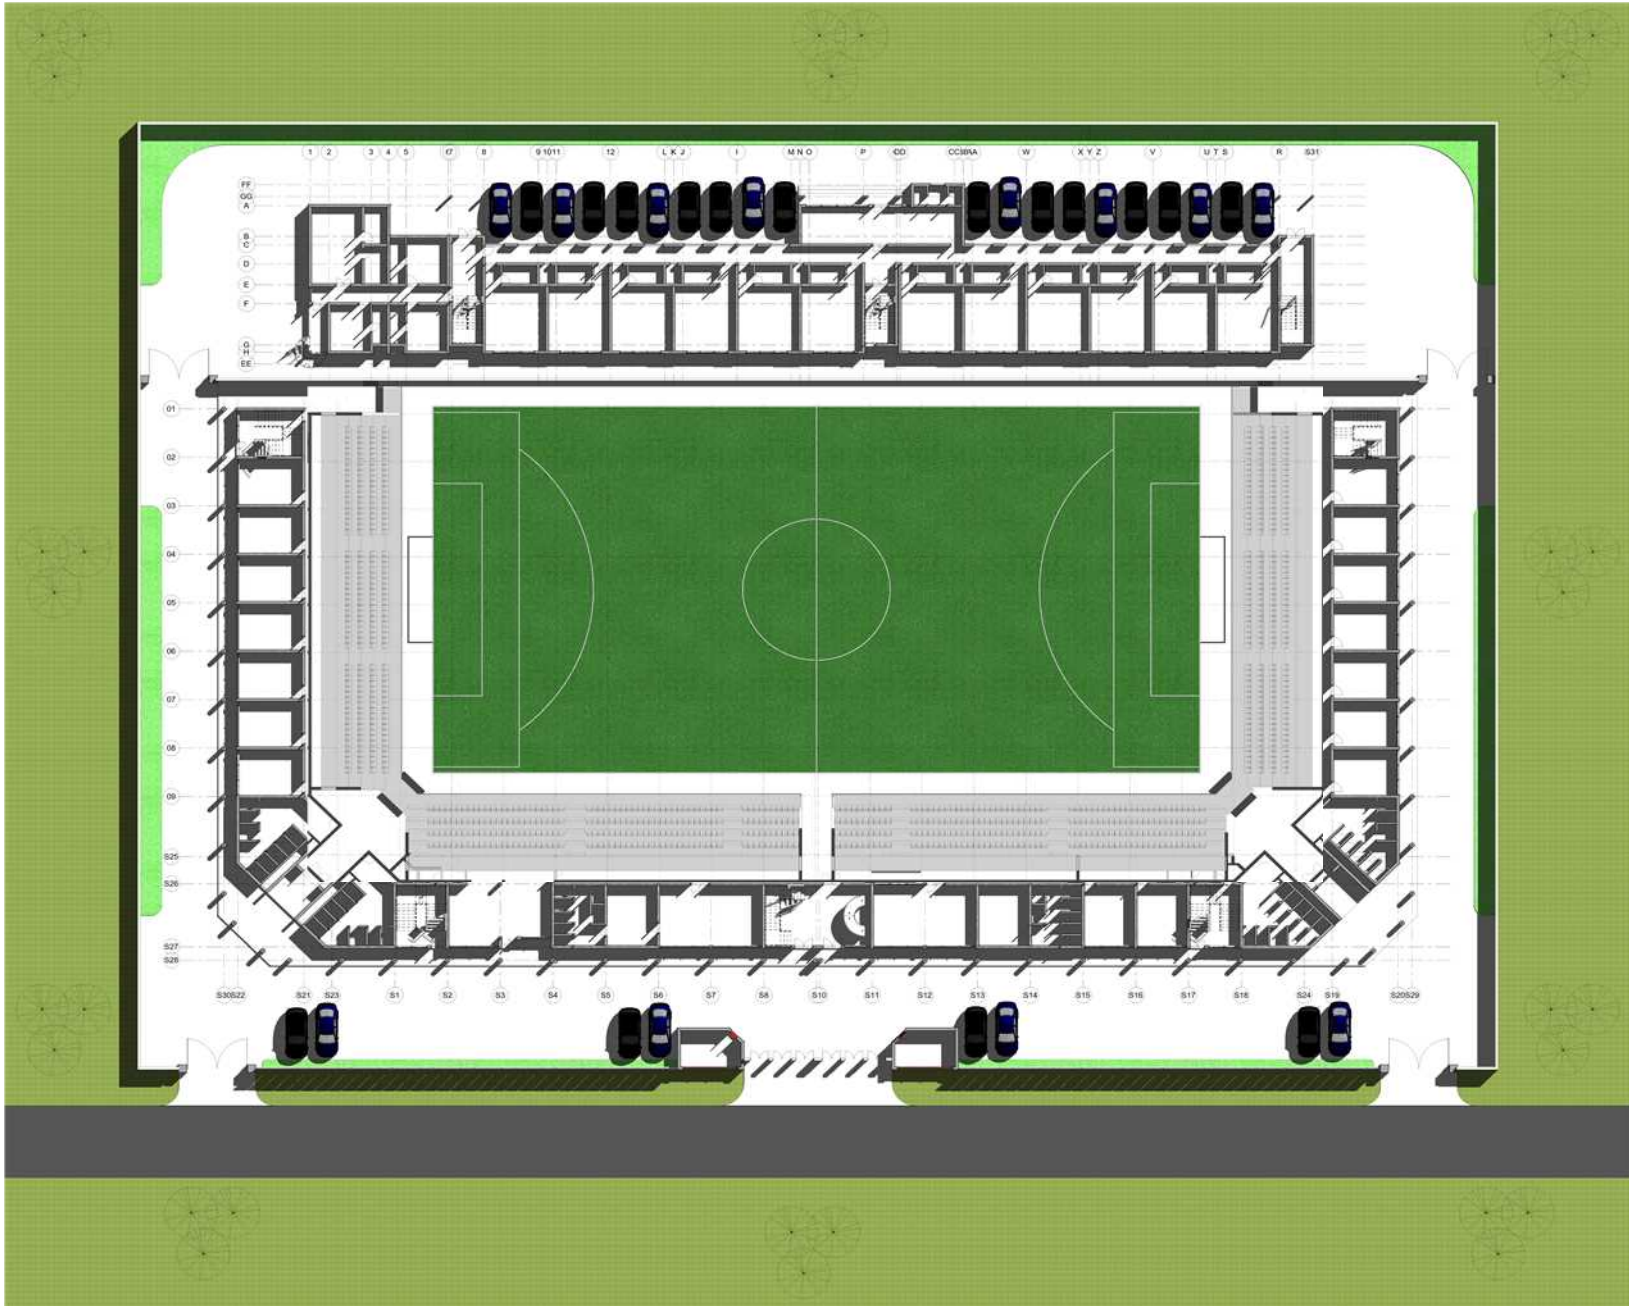

**02- GROUND FLOOR PLAN**

**PROJECT TITLE:  
 AYISAT YUSUF ACADEMY  
 SHEFOOTBALL INITIATIVE**








**02a- GROUND FLOOR PLAN**


**PROJECT TITLE:  
 AYISAT YUSUF ACADEMY  
 SHEFOOTBALL INITIATIVE**



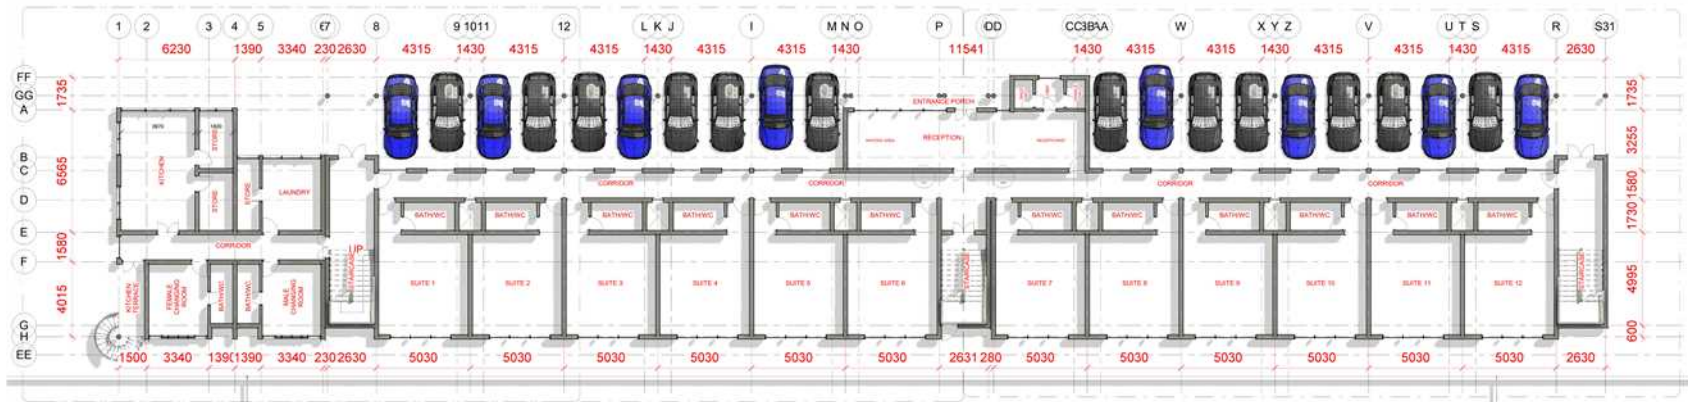

STAIRCASE

SHOP

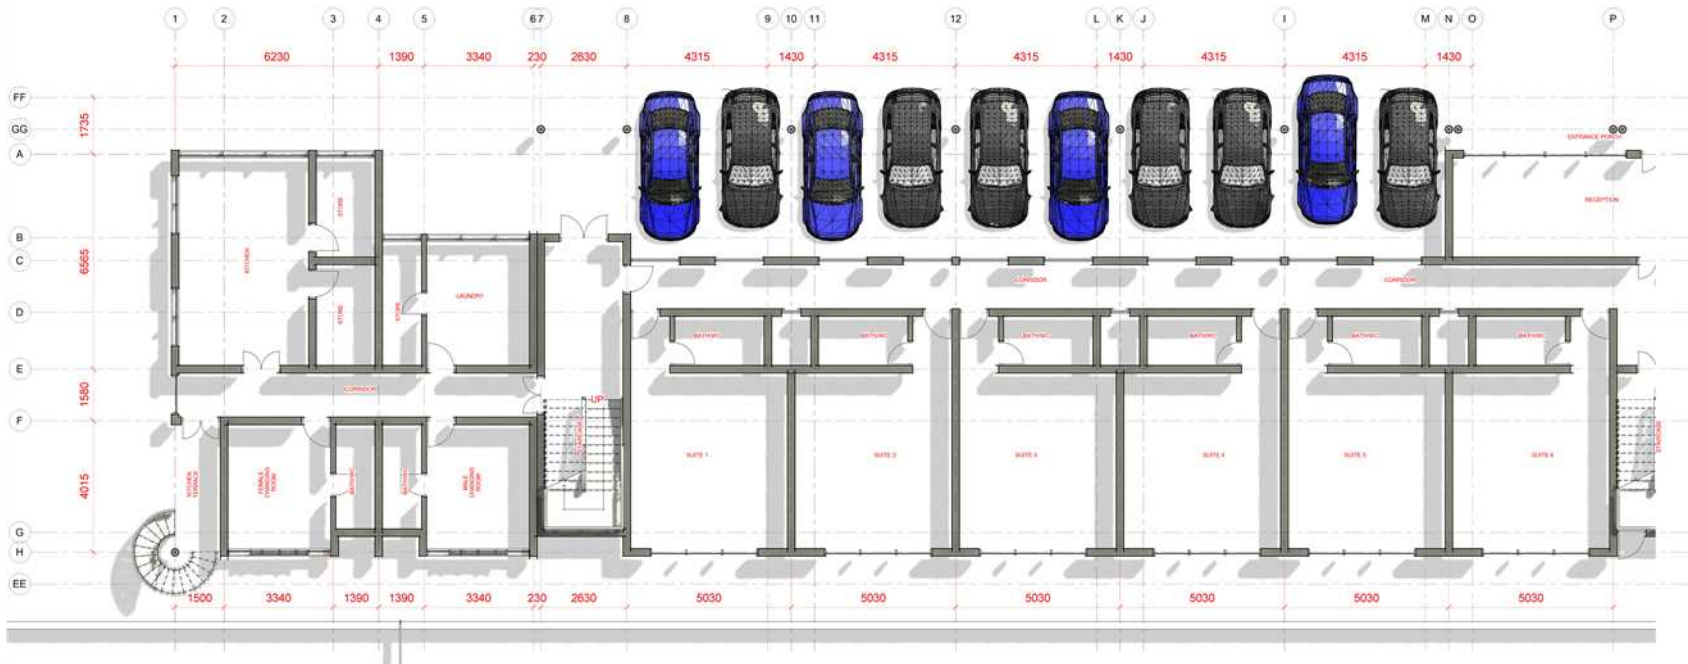

**02c- GROUND FLOOR PLAN**

**PROJECT TITLE:  
AYISAT YUSUF ACADEMY  
SHEFOOTBALL INITIATIVE**







**02b- GROUND FLOOR PLAN**

**PROJECT TITLE:  
 AYISAT YUSUF ACADEMY  
 SHEFOOTBALL INITIATIVE**





**02b(i)- GROUND FLOOR PLAN**

**PROJECT TITLE:  
 AYISAT YUSUF ACADEMY  
 SHEFOOTBALL INITIATIVE**








**02c- GROUND FLOOR PLAN**

**PROJECT TITLE:  
 AYISAT YUSUF ACADEMY  
 SHEFOOTBALL INITIATIVE**



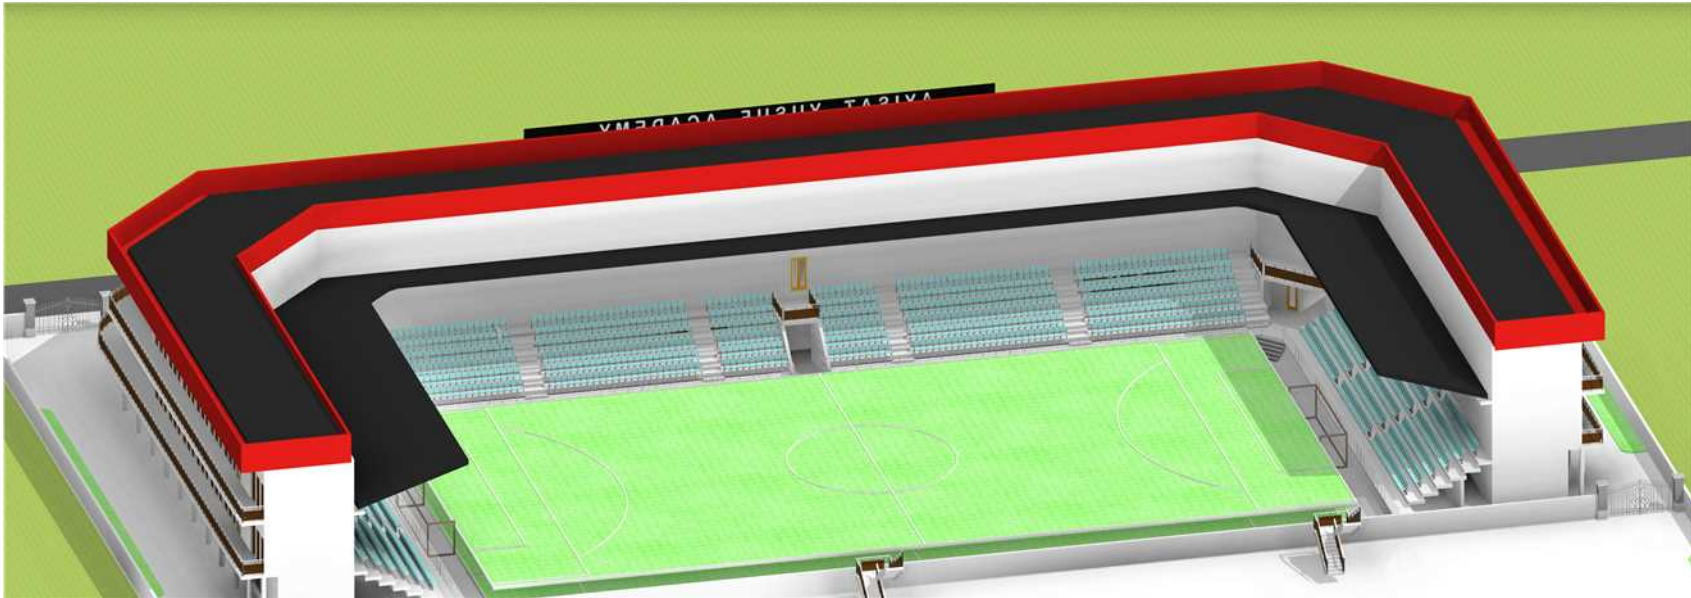

**01- SECTIONS**

**PROJECT TITLE:  
AYISAT YUSUF ACADEMY  
SHEFOOTBALL INITIATIVE**







**SITE PLAN**

**PROJECT TITLE:  
AYISAT YUSUF ACADEMY  
SHEFOOTBALL INITIATIVE**

**FOCI**  
ARCHITECTURE  
09159521773, 07067932827

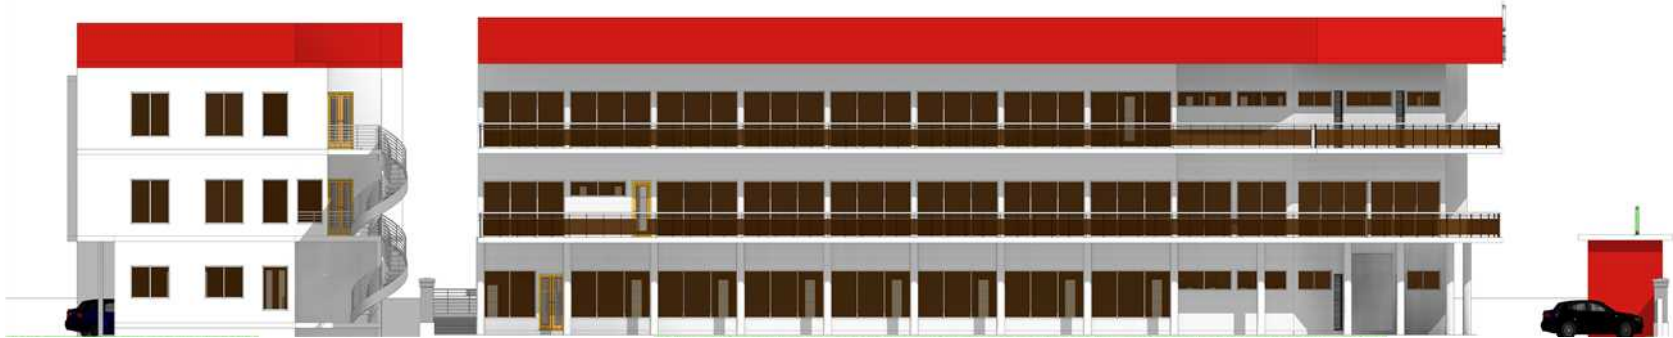

**LEFT ELEVATIONS**

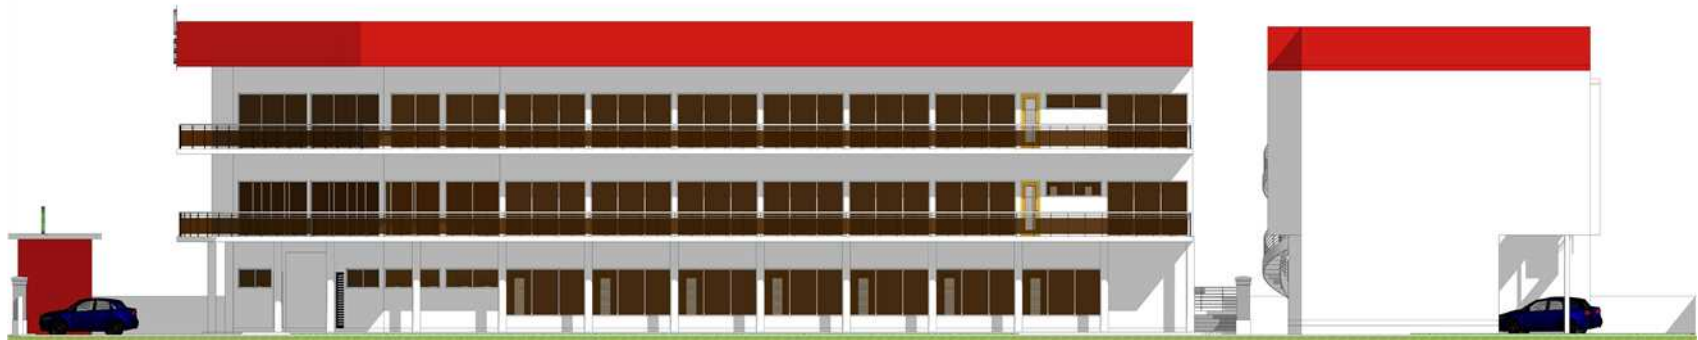

**RIGHT ELEVATION**

**01- ELEVATIONS**

**PROJECT TITLE:  
AYISAT YUSUF ACADEMY  
SHEFOOTBALL INITIATIVE**





**EXTERIOR PERSPECTIVE**

**PROJECT TITLE:  
AYISAT YUSUF ACADEMY  
SHEFOOTBALL INITIATIVE**

**FOCI**  
ARCHITECTURE  
09159521773, 07067932827



**01- ELEVATIONS**

**PROJECT TITLE:  
AYISAT YUSUF ACADEMY  
SHEFOOTBALL INITIATIVE**









**SITE PLAN**

**PROJECT TITLE:  
AYISAT YUSUF ACADEMY  
SHEFOOTBALL INITIATIVE**

**FOCI**  
ARCHITECTURE  
09159521773, 07067932827

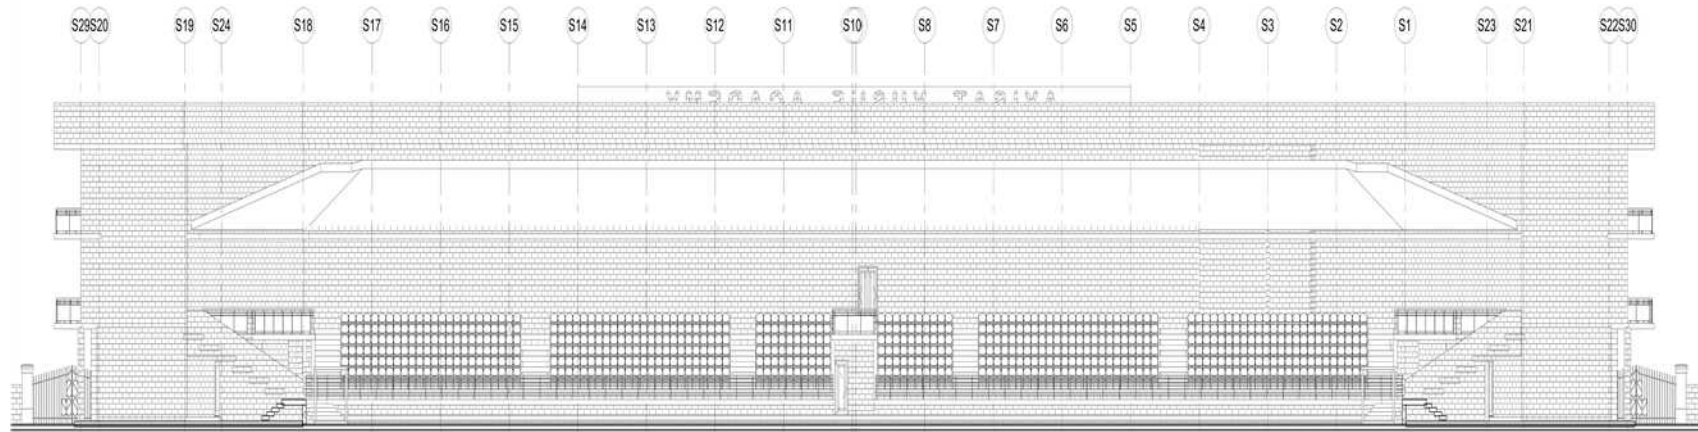

**SECTION A-A**

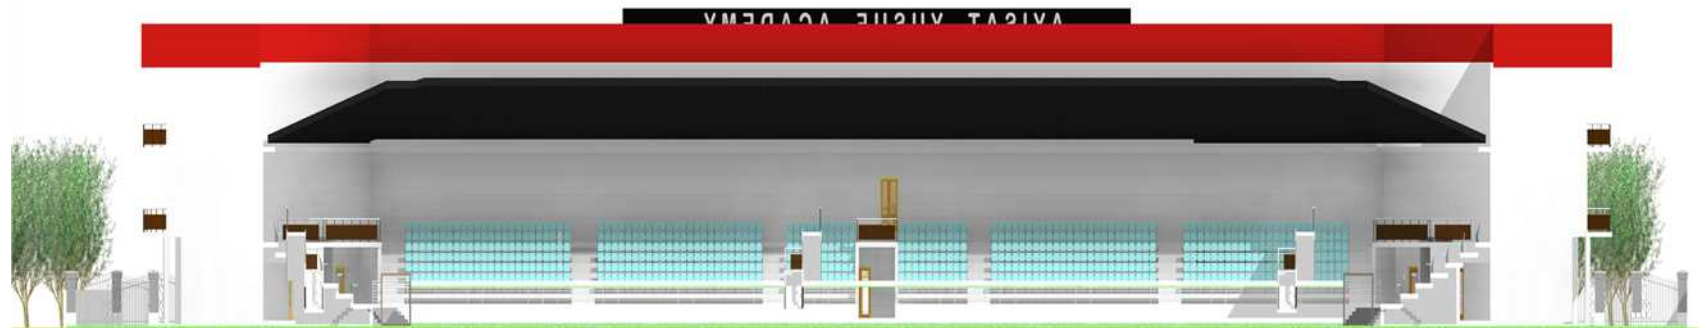

**SECTION A-A**


**01- SECTIONS**

**PROJECT TITLE:  
AYISAT YUSUF ACADEMY  
SHEFOOTBALL INITIATIVE**





**BACK ELEVATIONS**

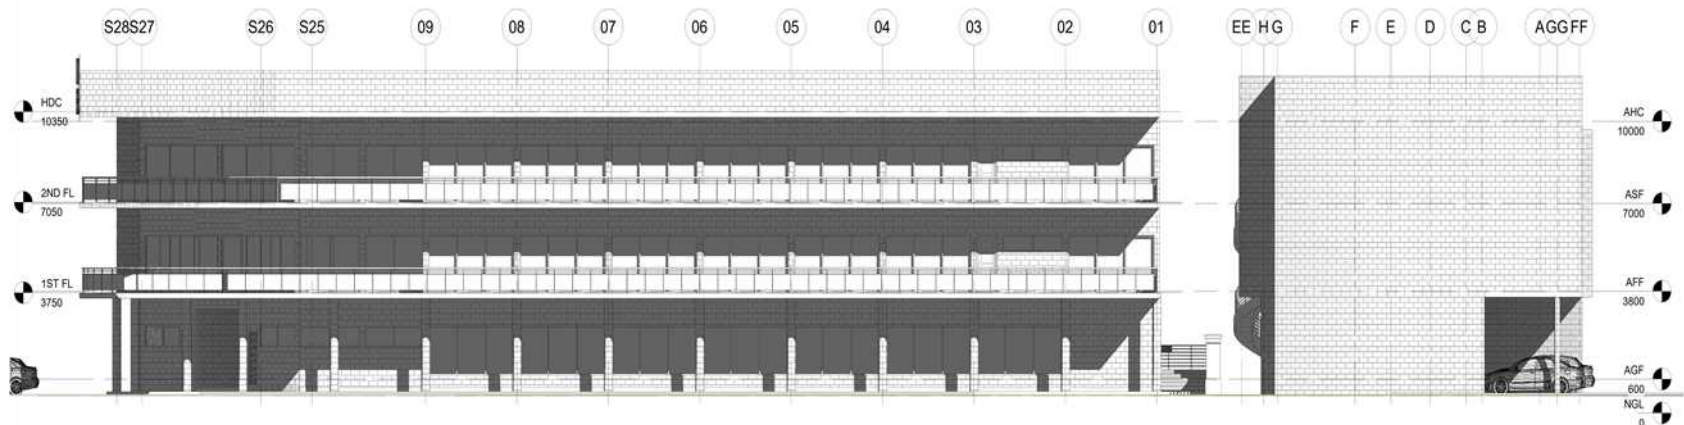


**RIGHT ELEVATION**


**01- ELEVATIONS**

**PROJECT TITLE:  
AYISAT YUSUF ACADEMY  
SHEFOOTBALL INITIATIVE**



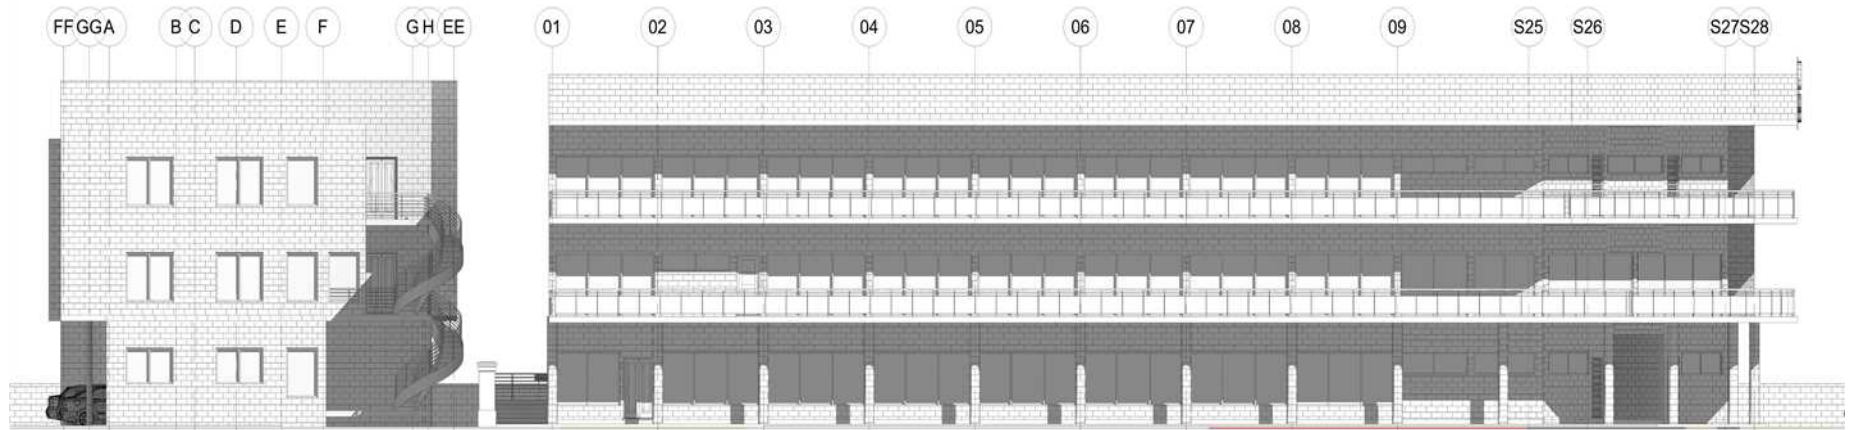

**LEFT ELEVATION**

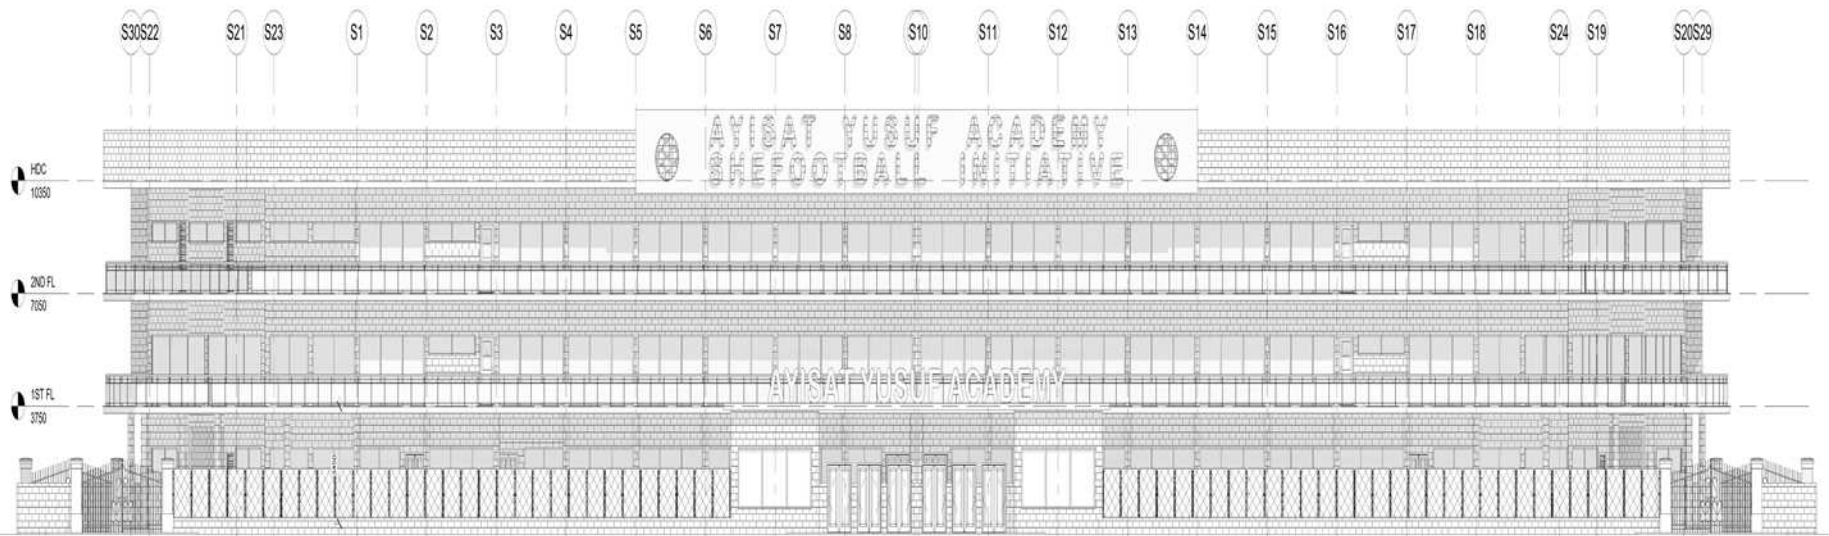

**FRONT ELEVATION**

**SITE PLAN**

**PROJECT TITLE:  
AYISAT YUSUF ACADEMY  
SHEFOOTBALL INITIATIVE**






**04- SECOND FLOOR PLAN**

**PROJECT TITLE:  
AYISAT YUSUF ACADEMY  
SHEFOOTBALL INITIATIVE**



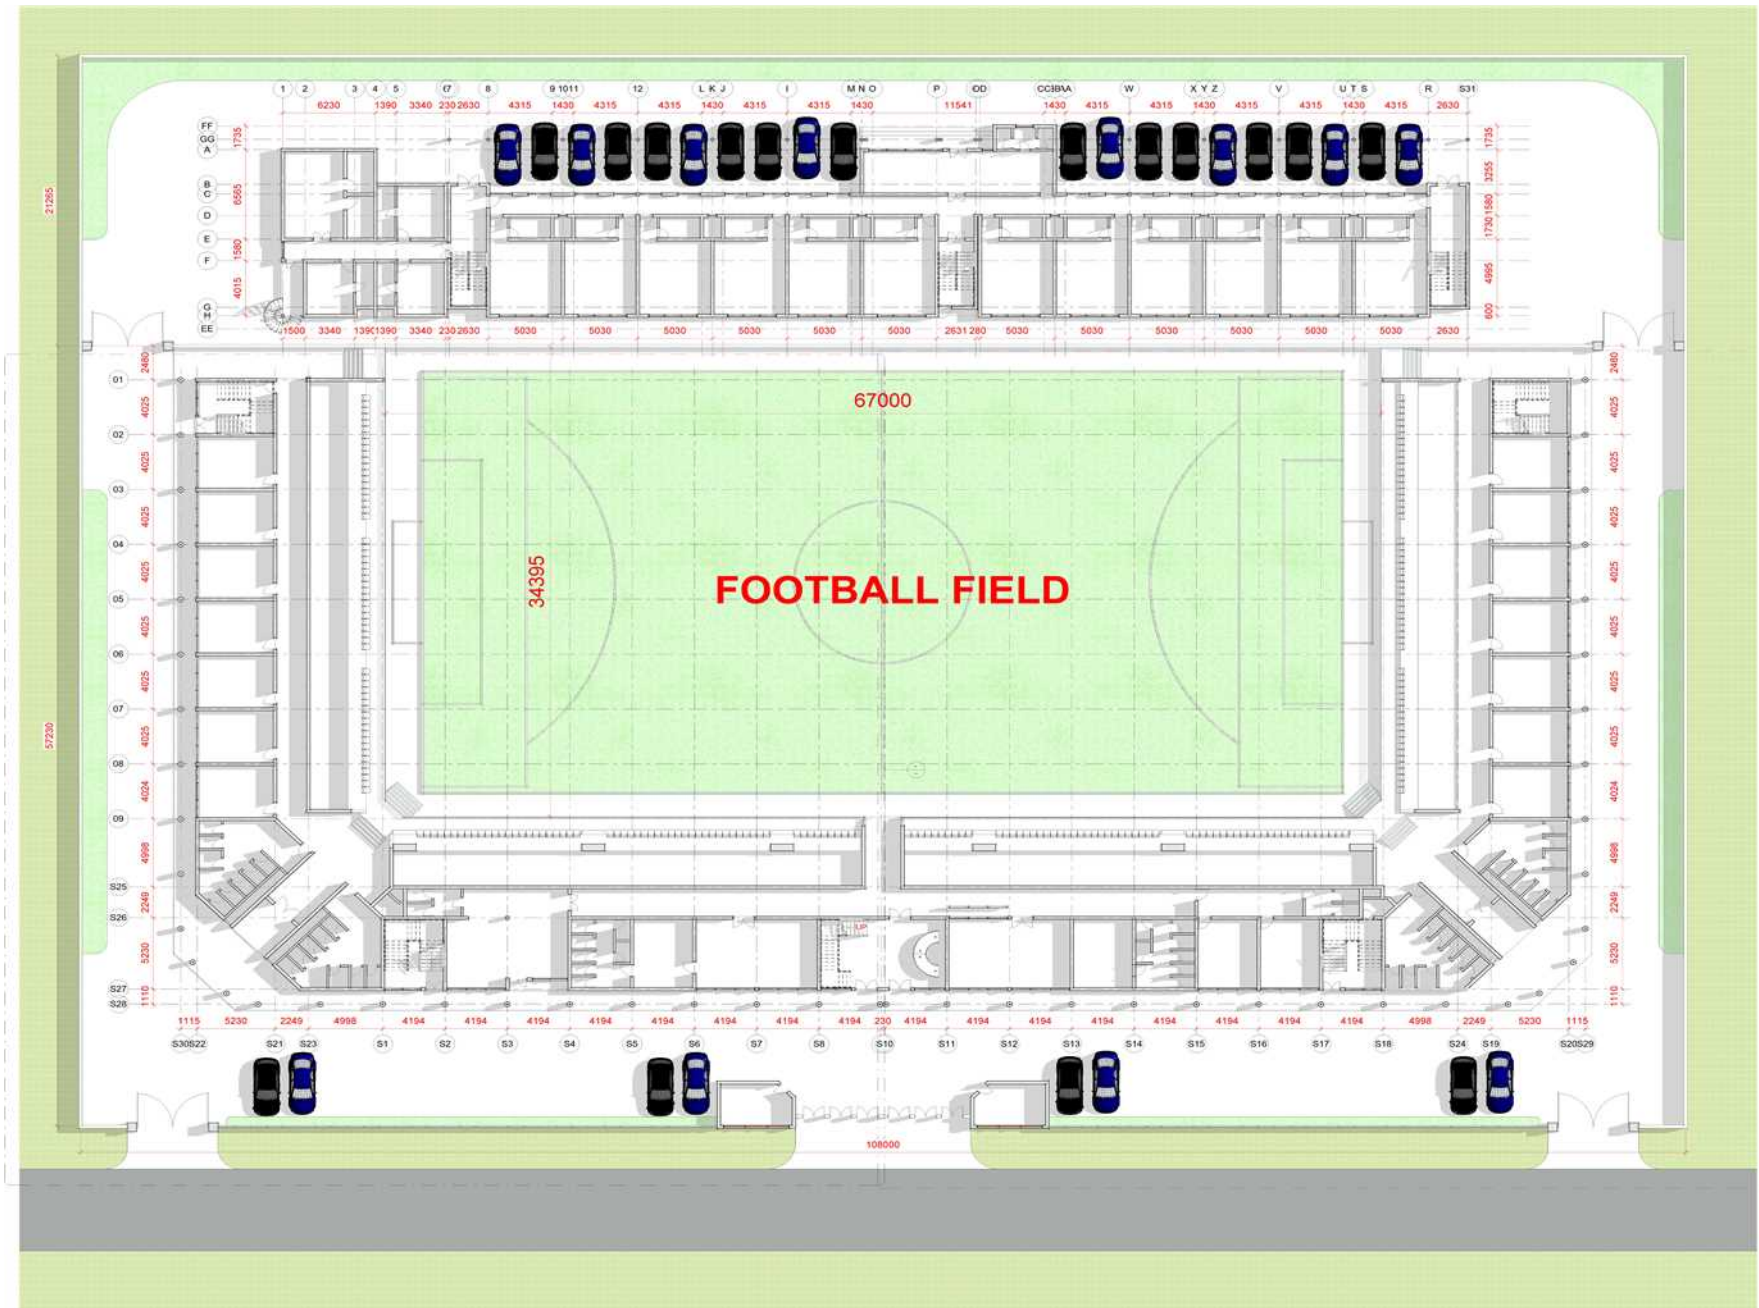

**01- GROUND FLOOR PLAN**

**PROJECT TITLE:  
 AYISAT YUSUF ACADEMY  
 SHEFOOTBALL INITIATIVE**






**01- ROOF FLOOR PLAN**

**PROJECT TITLE:  
AYISAT YUSUF ACADEMY  
SHEFOOTBALL INITIATIVE**




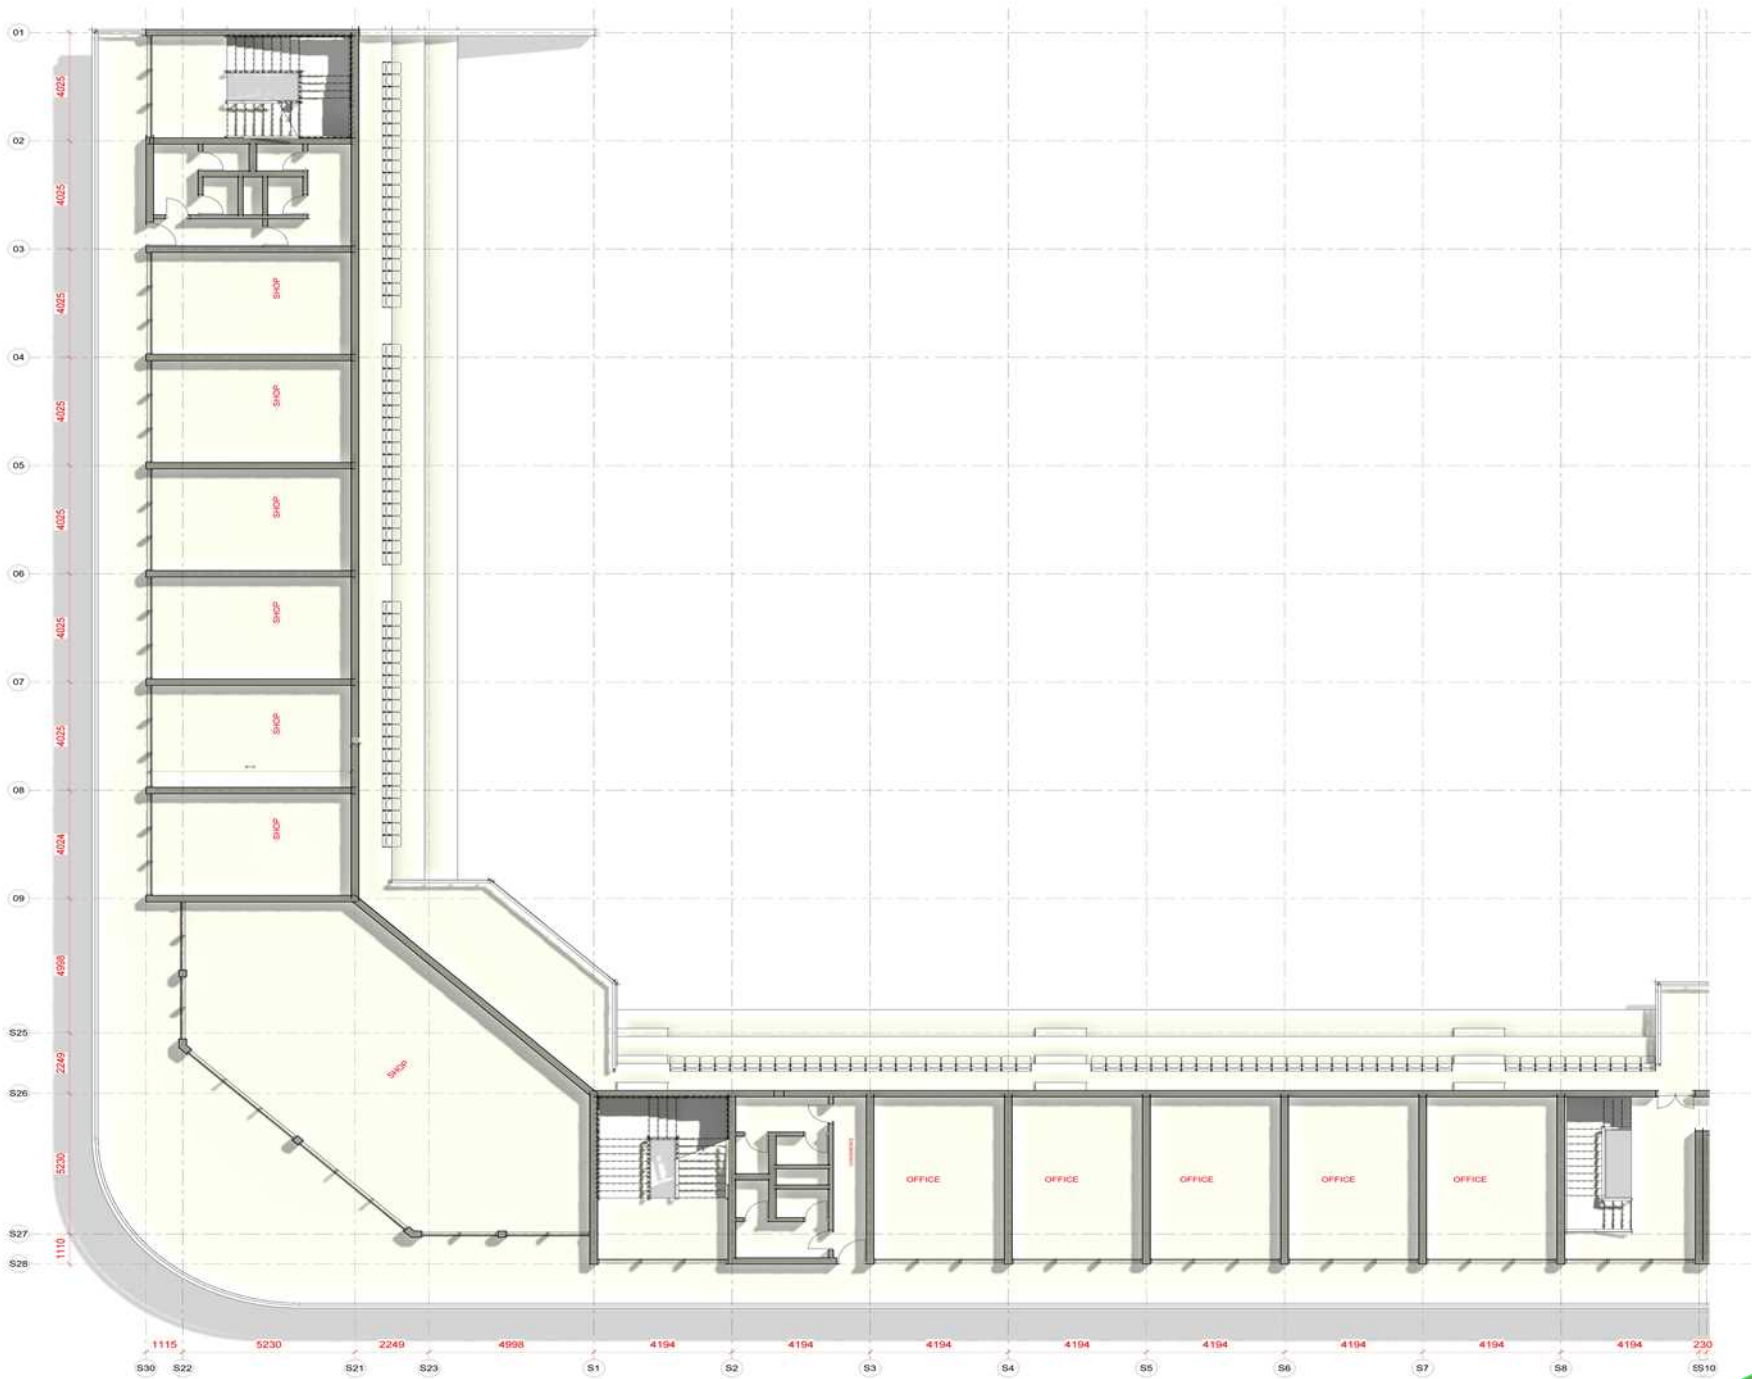

**01- FIRST FLOOR PLAN**

**PROJECT TITLE:  
AYISAT YUSUF ACADEMY  
SHEFOOTBALL INITIATIVE**




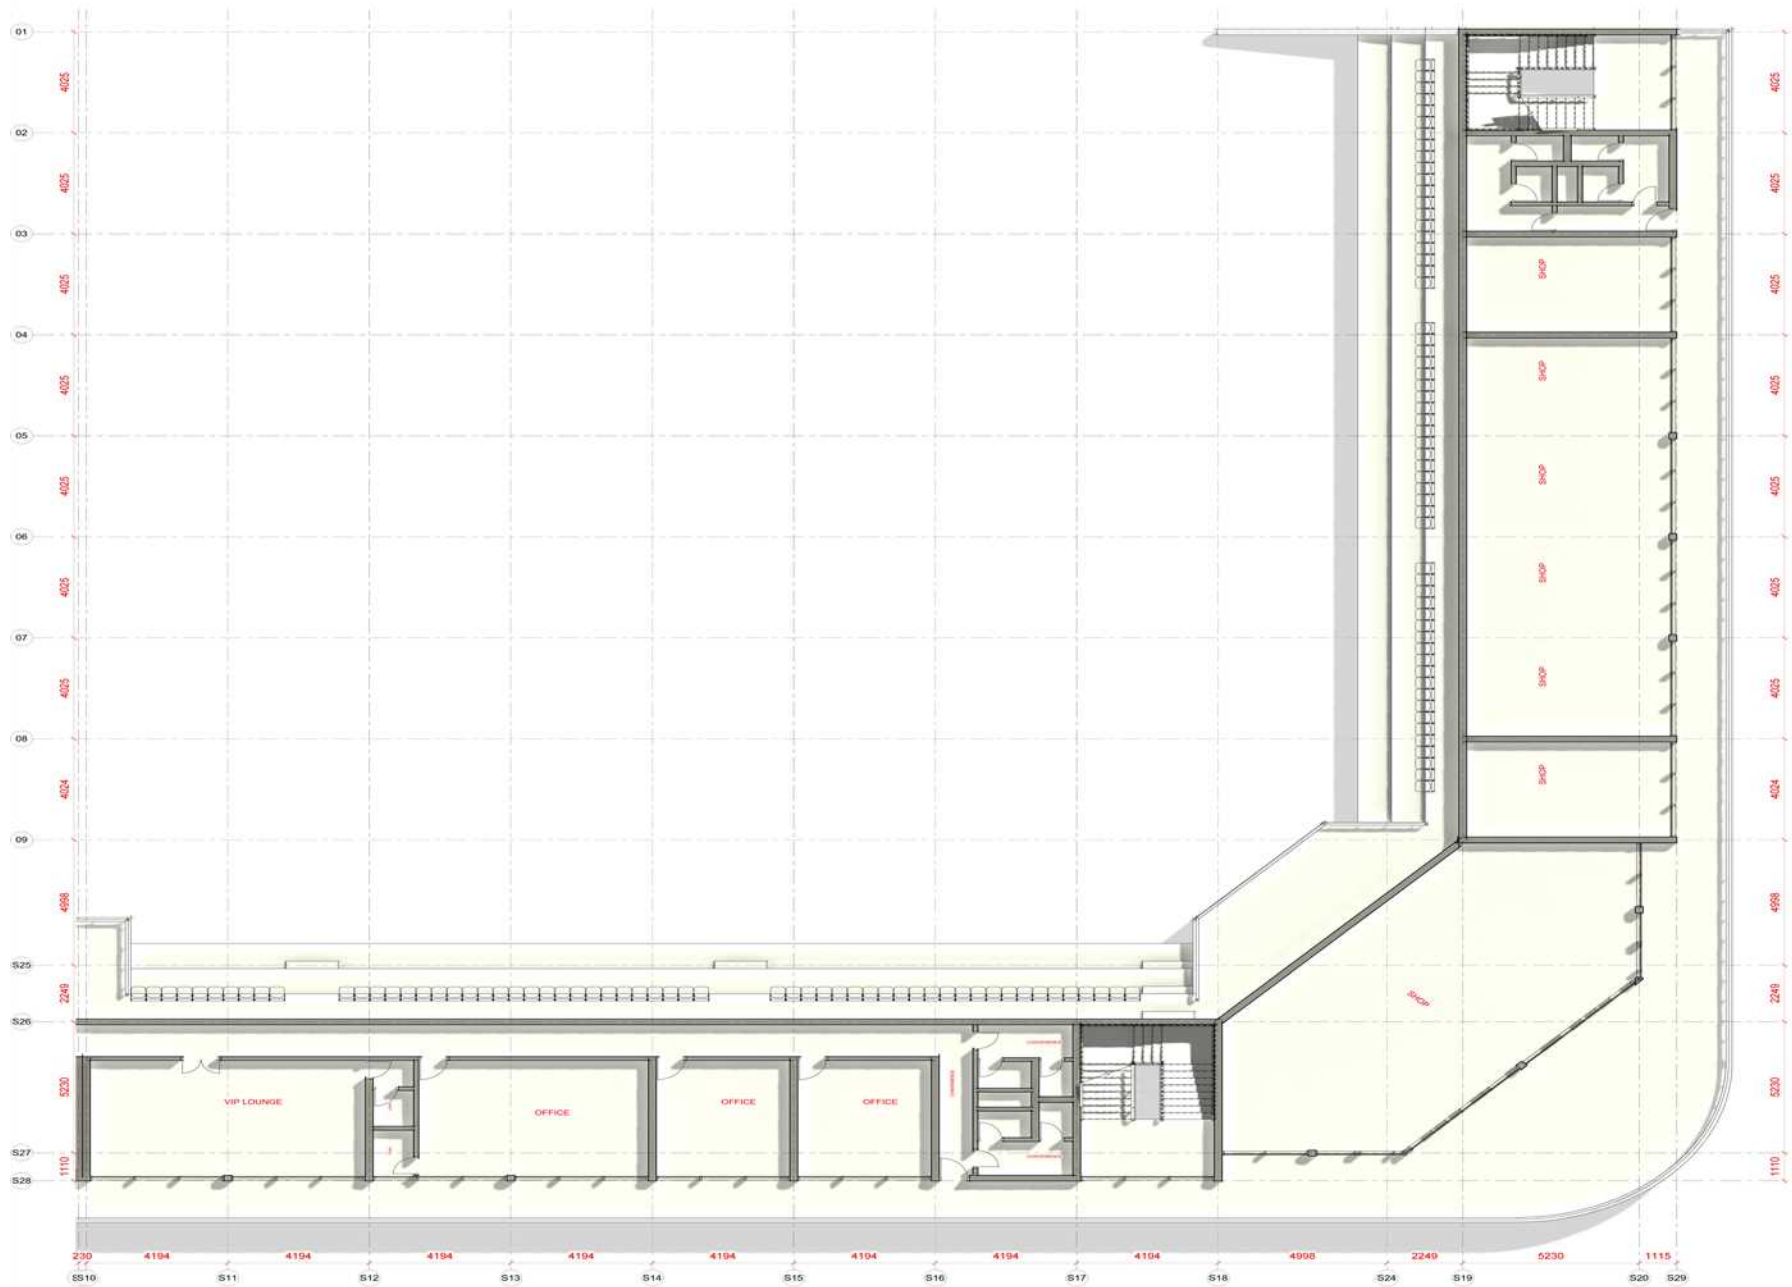

**01- FIRST FLOOR PLAN**


**PROJECT TITLE:  
AYISAT YUSUF ACADEMY  
SHEFOOTBALL INITIATIVE**



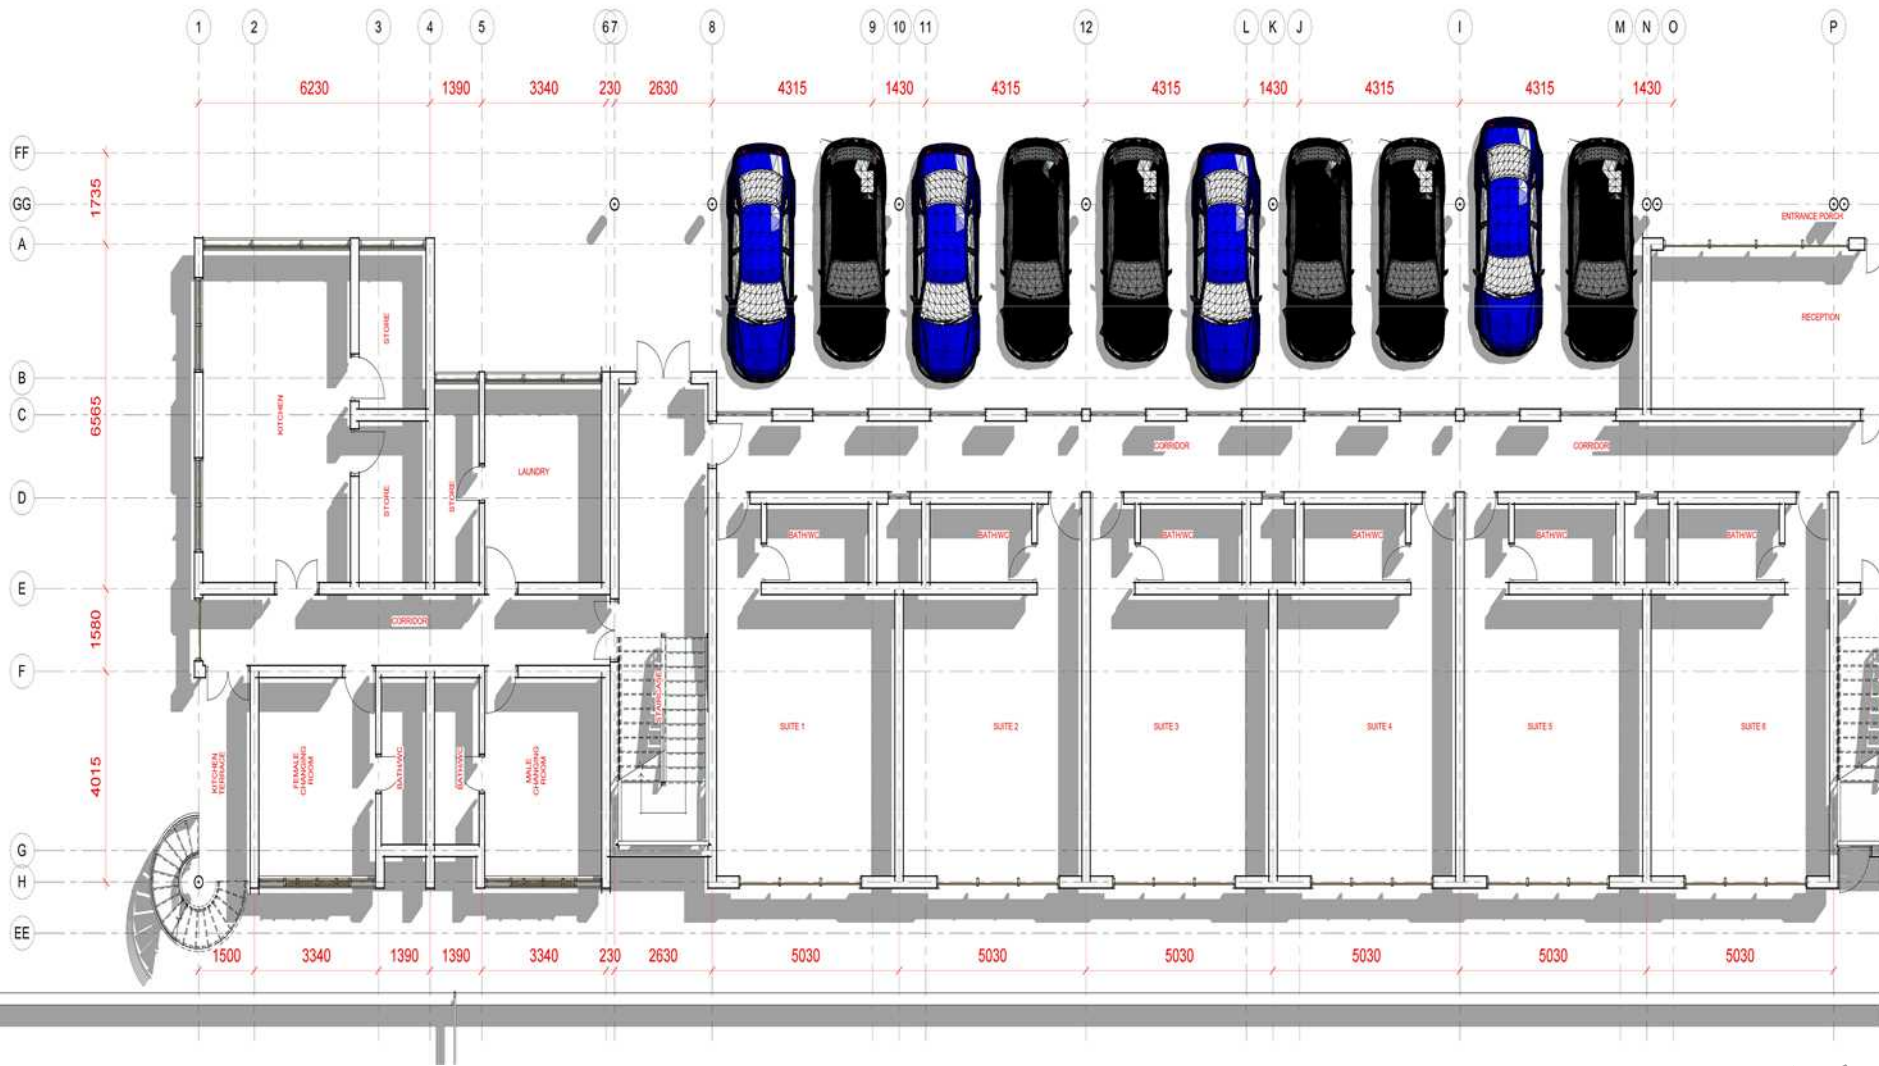

**01- GROUND FLOOR PLAN**

**PROJECT TITLE:  
AYISAT YUSUF ACADEMY  
SHEFOOTBALL INITIATIVE**

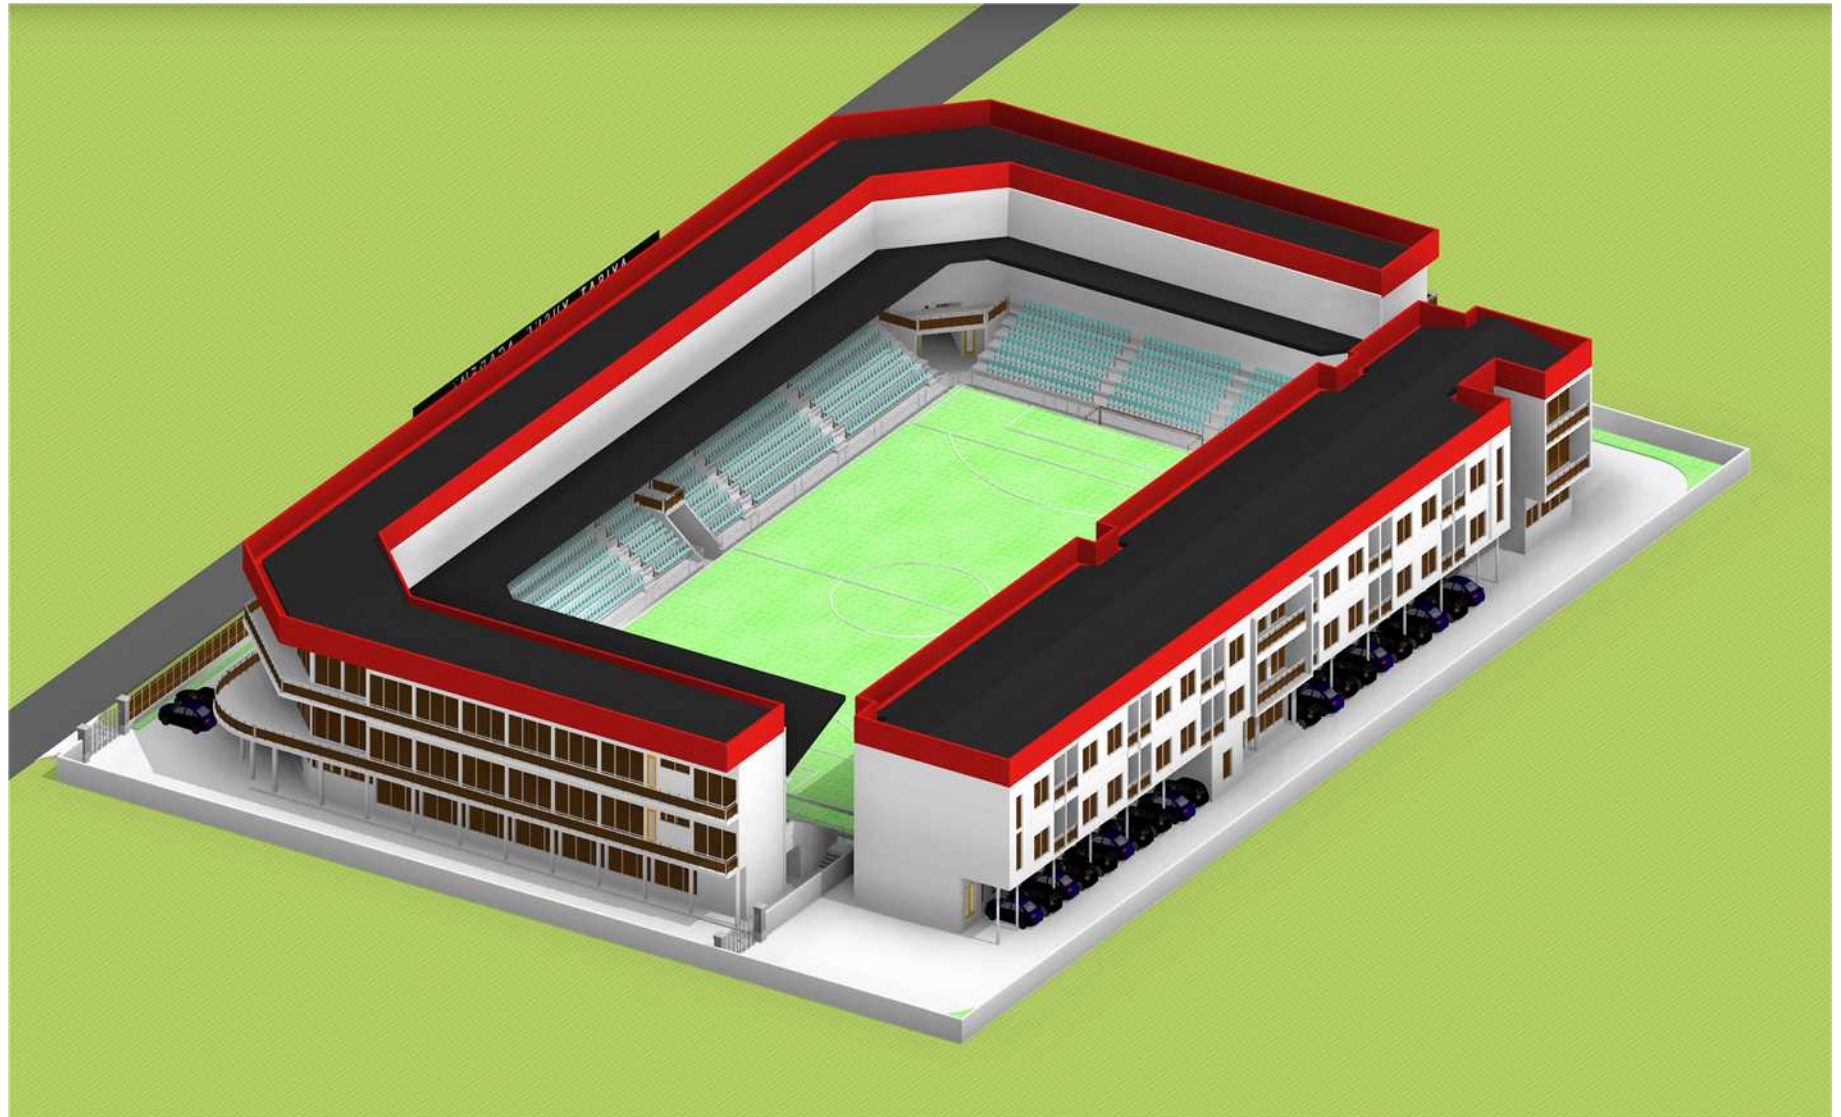


**EXTERIOR PERSPECTIVE**

**PROJECT TITLE:  
AYISAT YUSUF ACADEMY  
SHEFOOTBALL INITIATIVE**


**FOCI**  
**ARCHITECTURE**  
09159521773, 07067932827



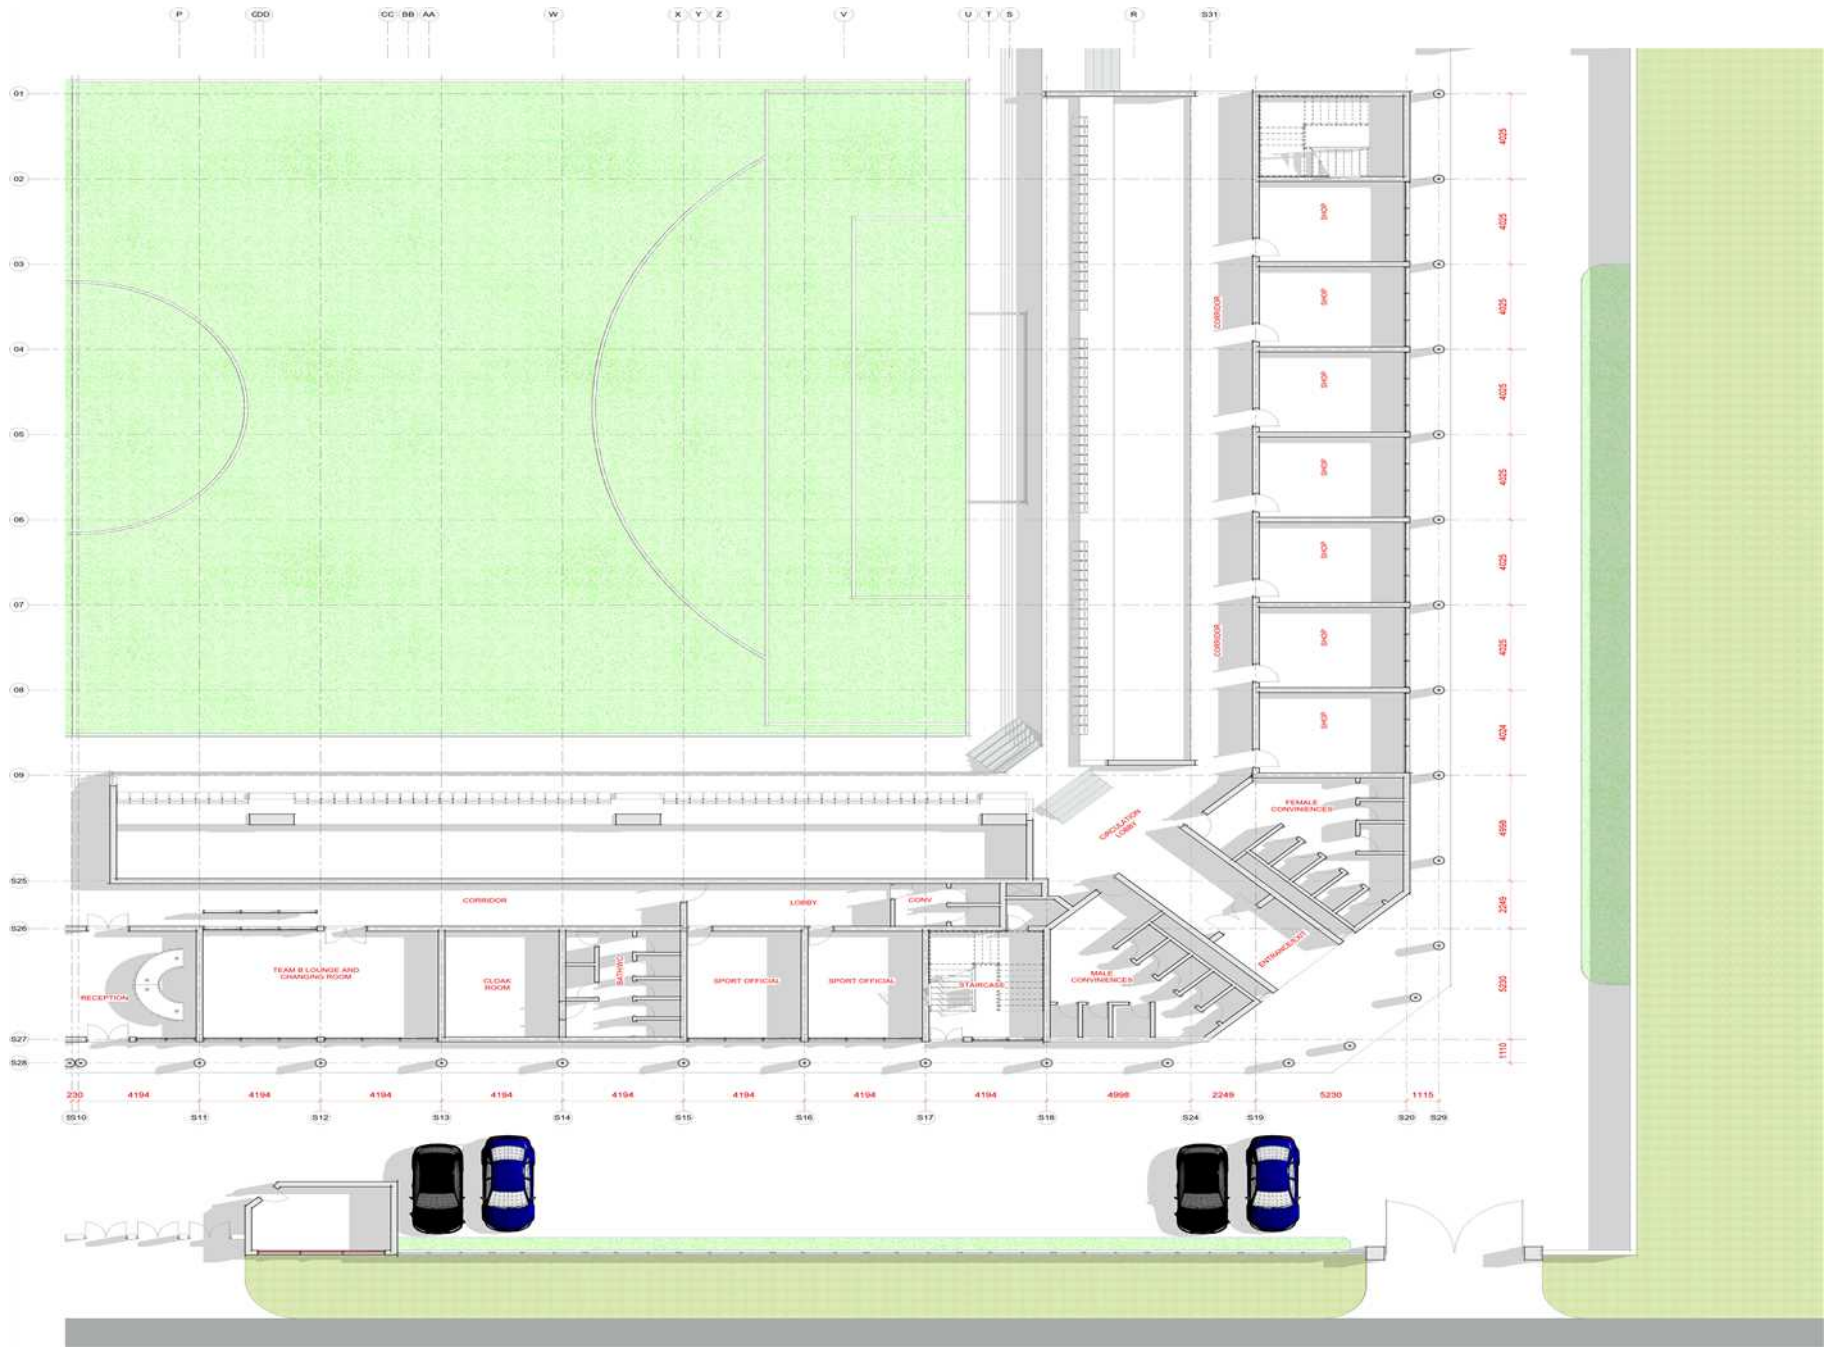

**03b- GROUND FLOOR PLAN**

**PROJECT TITLE:  
 AYISAT YUSUF ACADEMY  
 SHEFOOTBALL INITIATIVE**

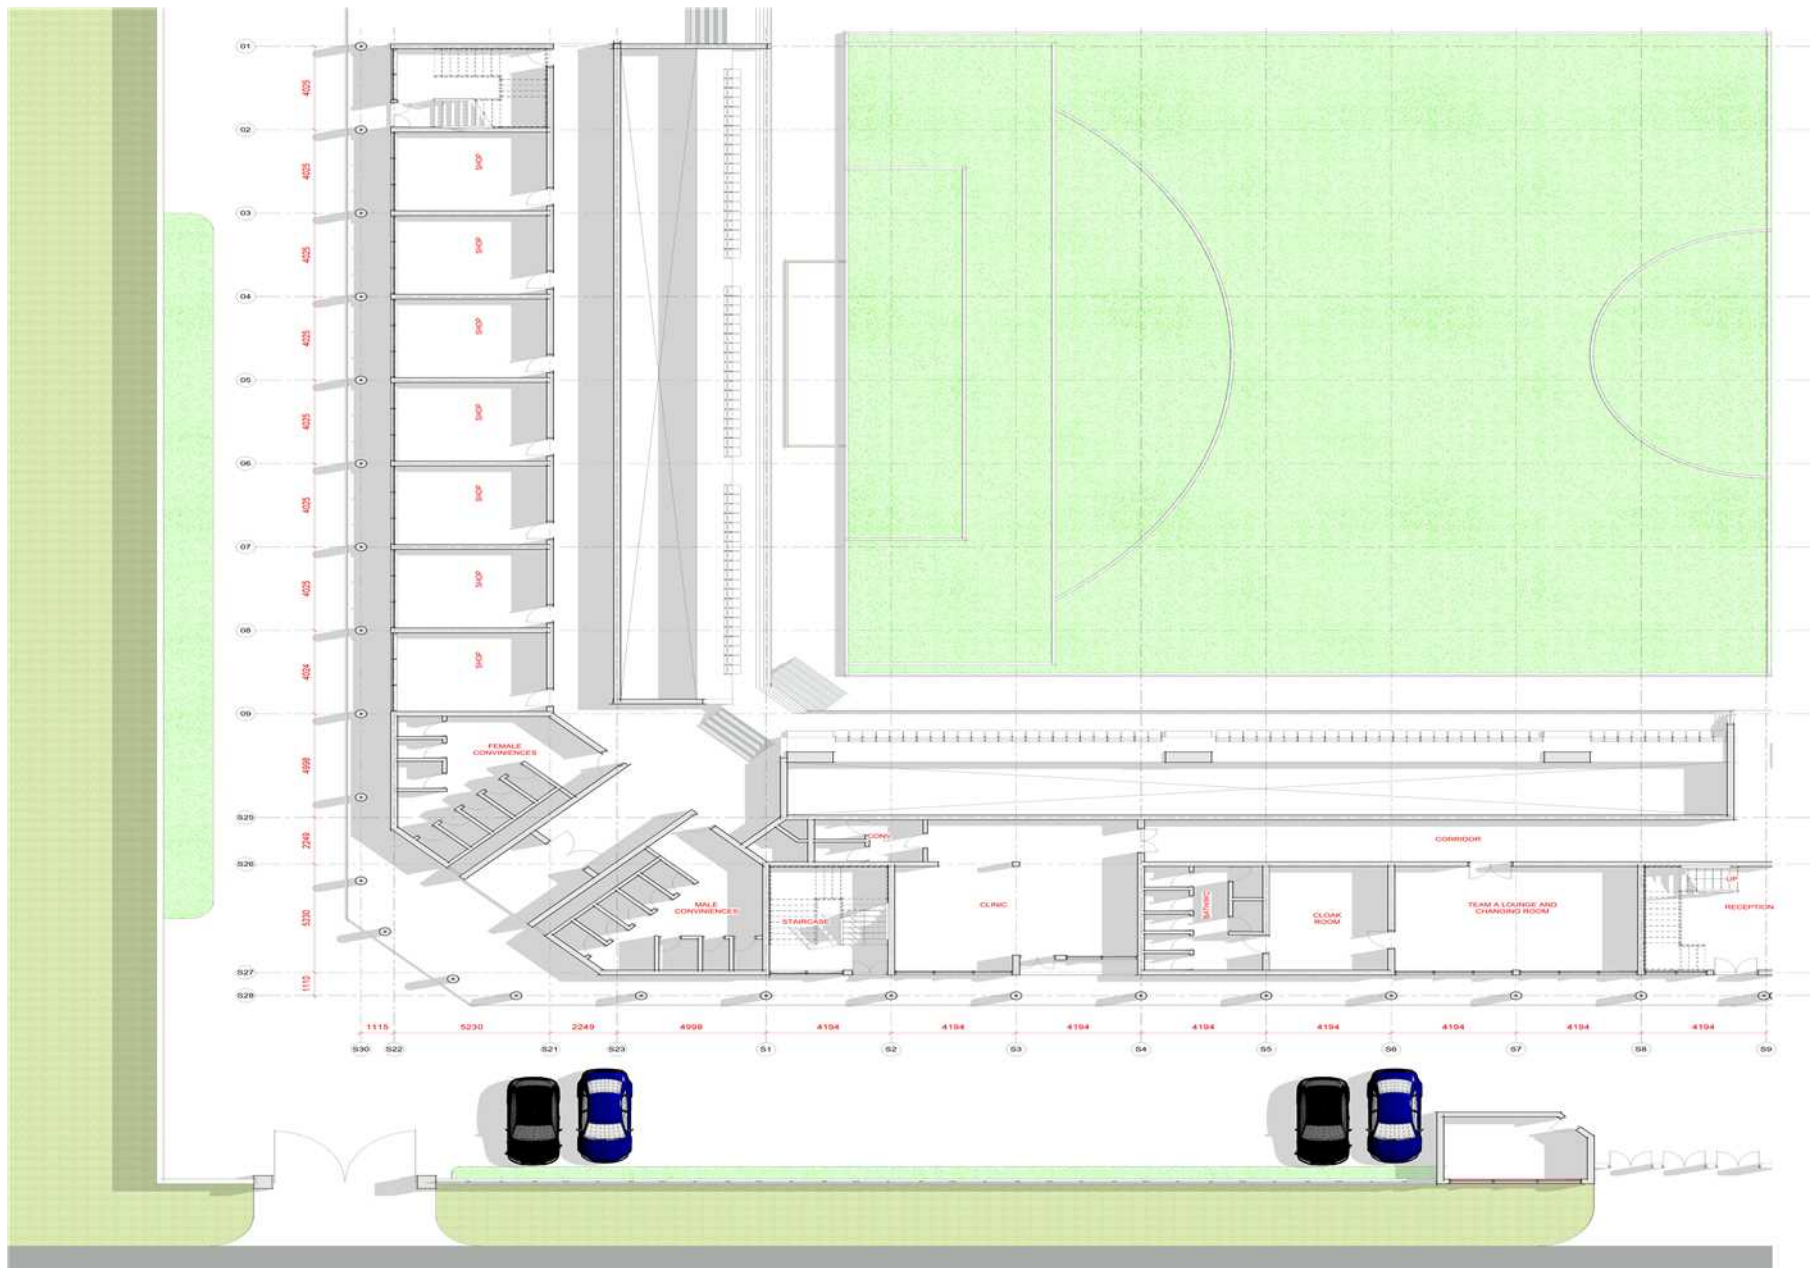

**03a- GROUND FLOOR PLAN**

**PROJECT TITLE:  
 AYISAT YUSUF ACADEMY  
 SHEFOOTBALL INITIATIVE**






**01- GROUND FLOOR PLAN**

**PROJECT TITLE:  
AYISAT YUSUF ACADEMY  
SHEFOOTBALL INITIATIVE**



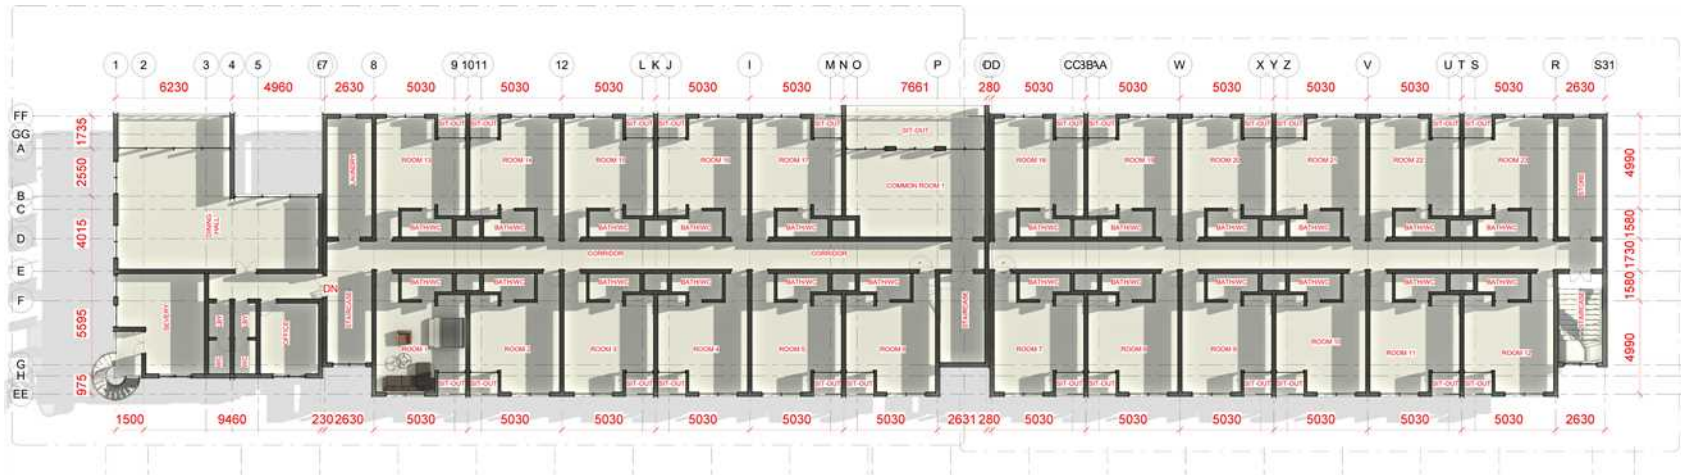

**01-FIRST FLOOR PLAN**

**PROJECT TITLE:  
AYISAT YUSUF ACADEMY  
SHEFOOTBALL INITIATIVE**



**SITE PLAN**

**PROJECT TITLE:  
AYISAT YUSUF ACADEMY  
SHEFOOTBALL INITIATIVE**

